
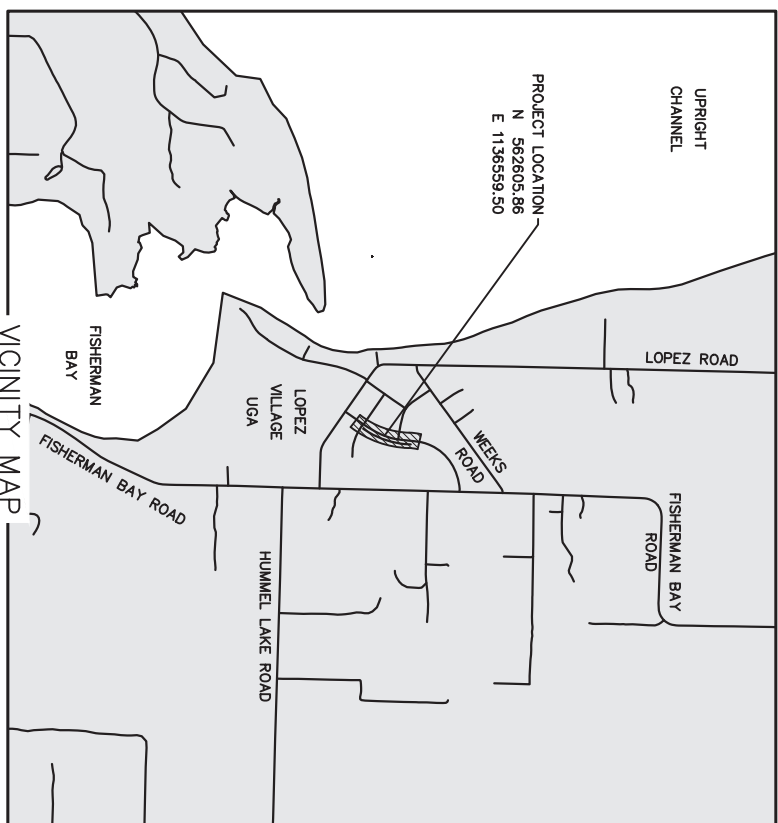


CW01180 LOPEZ VILLAGE FARMERS MARKET STORMWATER IMPROVEMENTS CONTRACT PLANS

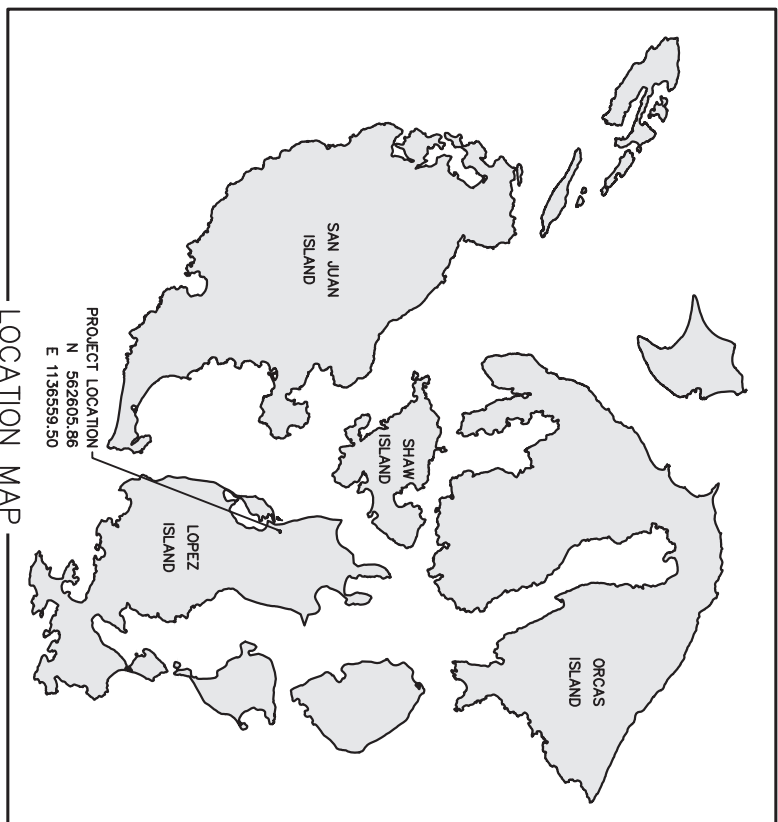

CALL AT LEAST TWO WORKING DAYS BEFORE YOU DIG


UTILITY NOTIFICATION CENTER
DIAL TOLL FREE
1-800-424-5555

FUNDED IN PART BY
THE WASHINGTON
STATE DEPARTMENT OF
ECOLOGY

- 1 COVER SHEET
- 2 SITE PREPARATION & SURVEY CONTROL PLAN & PROFILE
- 3 TYPICAL SECTIONS & DETAILS
- 4 PROJECT NOTES
- 5 SHEET INDEX

LEGEND

<ul style="list-style-type: none"> ROW BOUNDARY PROPERTY BOUNDARY EASEMENT BOUNDARY BIOSWALE DAYLIGHT ROADWAY CENTERLINE EDGE OF PAVEMENT BRUSH LINE MAJOR CONTOUR PROPOSED STORM DRAIN EXISTING STORM DRAIN UNDERGROUND POWER LINE UNDERGROUND TELECOM LINE SANITARY SEWER LINE TOP OF DITCH SAW CUT LINE SCREENING FENCE TEMPORARY CONSTRUCTION FENCE BUILDING LINE 	<ul style="list-style-type: none"> QUARRY SPALL SPLASH PAD ROCK WALL LOW-GROWING TURF SEED MIX POWER VAULT TELECOM PEDESTAL SANITARY SEWER CLEANOUT PROPOSED INLET OR CATCH BASIN EXISTING INLET OR CATCH BASIN WATER METER DECIDUOUS TREE TO BE REMOVED CONIFEROUS TREE SANITARY SEWER POT HOLE ROAD SIGN QUARRY SPALL CHECK DAM
---	---

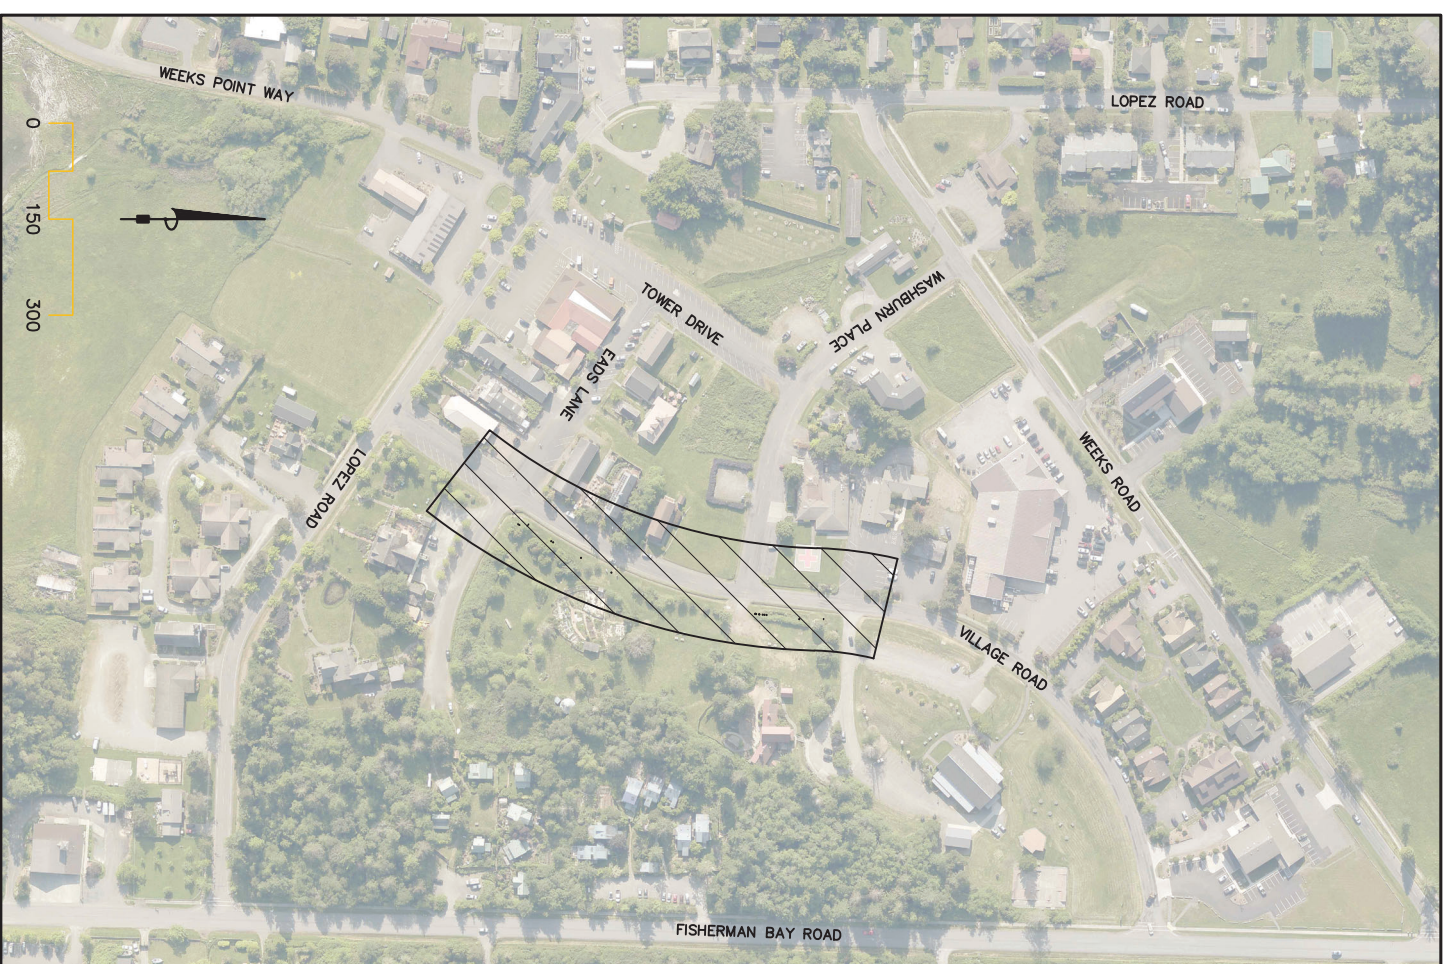


MARK	DATE	REVISION

PROJECT: CRP No. CW01180
ROAD No. 274
MILE POST 0.10

SHEET 1 OF 5

COVER SHEET
LOPEZ VILLAGE
FARMERS MARKET
STORMWATER IMPROVEMENTS

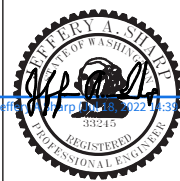


PLOTTED: 7/13/2022
DRAWN: ME
SURVEYED: ES
DESIGNED: JS
REVIEWED: 7/18/2022



**Public Works Department
San Juan County**

915 Spring St. P.O. Box 729 • (360) 370-0500
Friday Harbor, WA 98250 • Fax (360) 378-6405
email: pubwks@sanjuanco.com

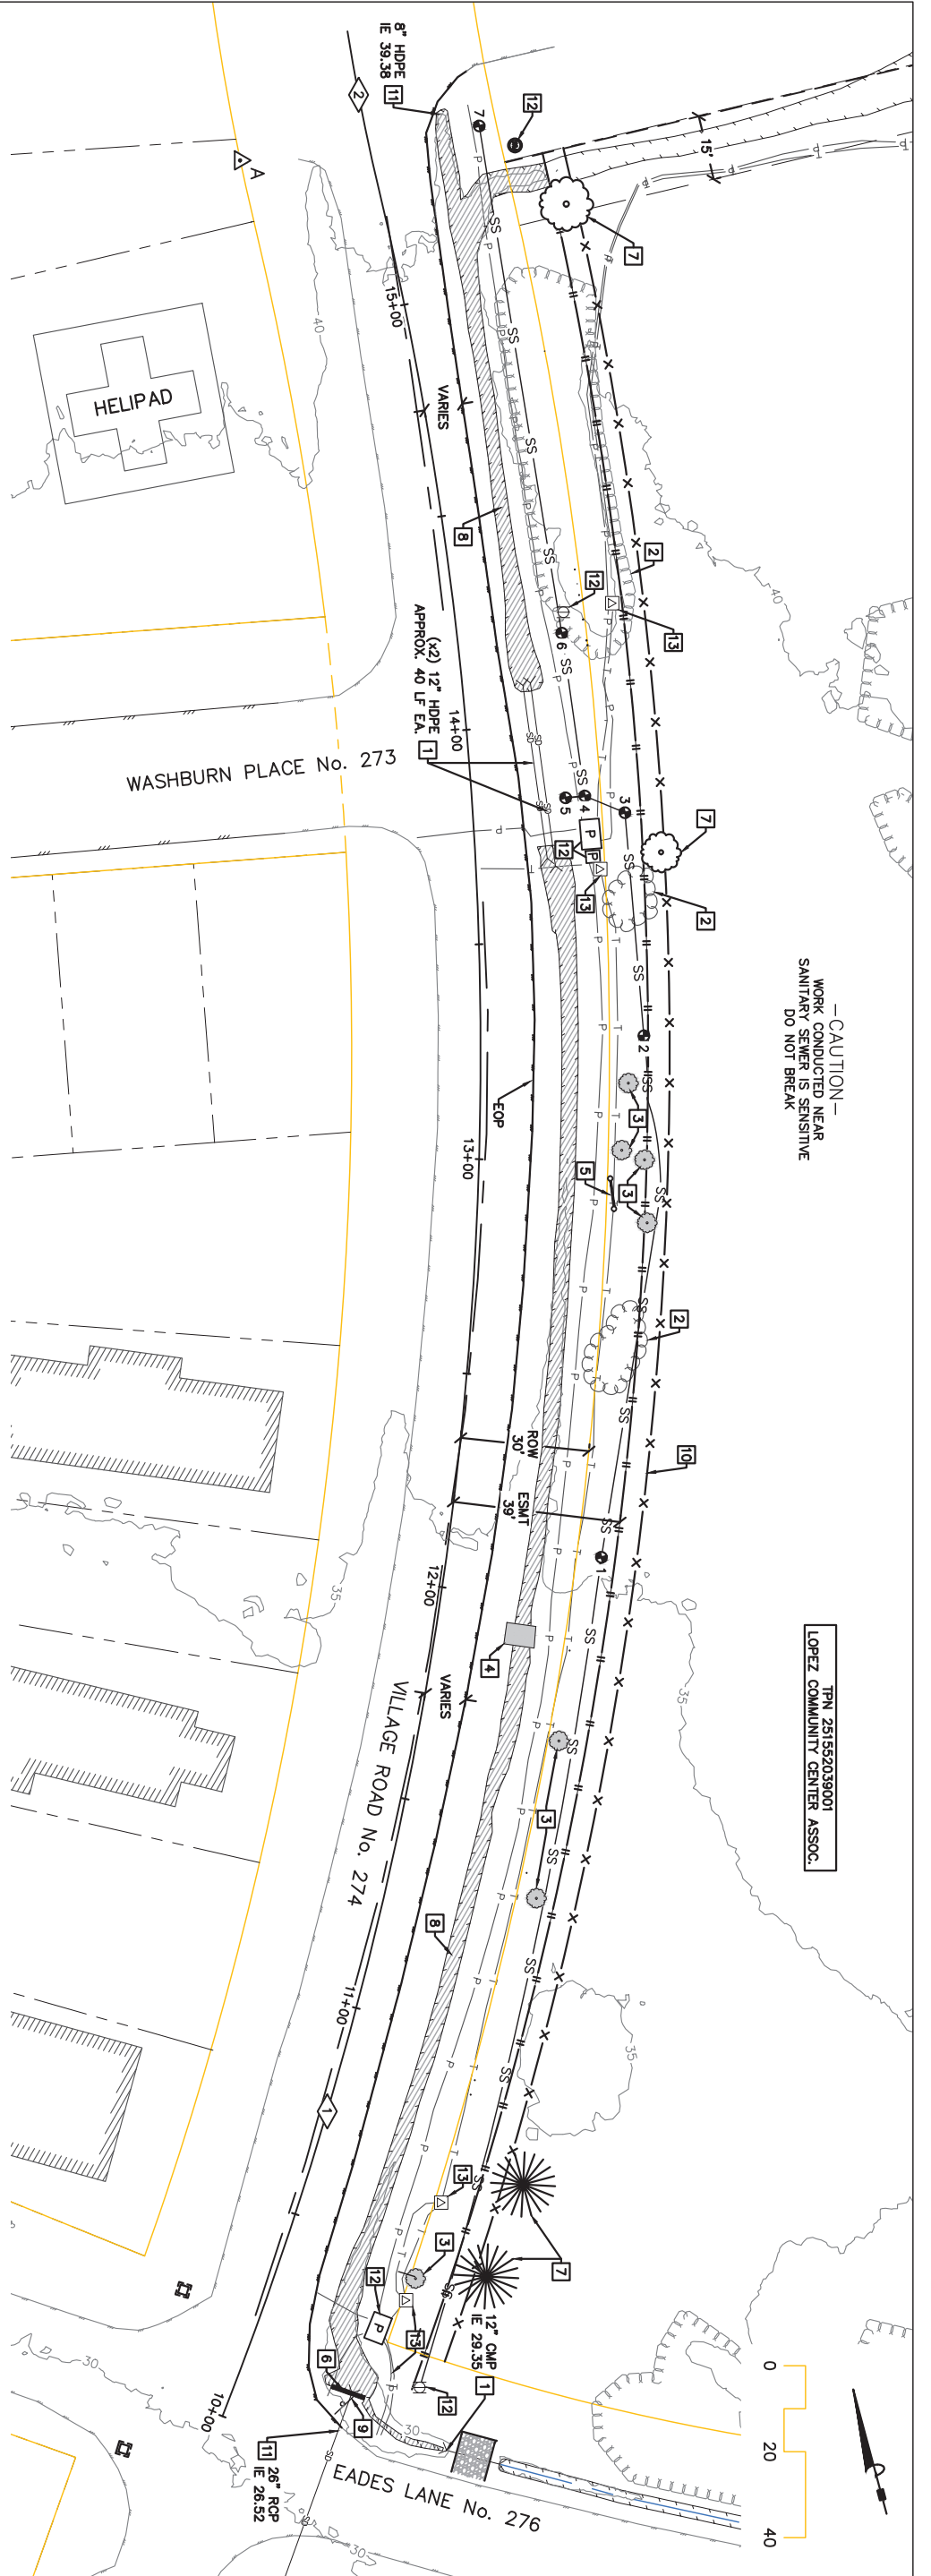

—CAUTION—
WORK CONDUCTED NEAR
SANITARY SEWER IS SENSITIVE
DO NOT BREAK

TPN 251552039001
LOPEZ COMMUNITY CENTER ASSOC.

SITE PREPARATION NOTES

- 1 REMOVE STORM DRAIN PIPE
- 2 REMOVE BRUSH
- 3 REMOVE TREES MARKED WITH
- 4 REMOVE FOOT BRIDGE
- 5 REMOVE & PRESERVE FARMERS MARKET SIGNAGE
- 6 PROTECT IN PLACE CONCRETE HEADWALL
- 7 PROTECT IN PLACE TREE
- 8 DITCH BACKFILLED TO SUBGRADE W/ CSBG AFTER GRUBBING
- 9 ROADWAY SIGNAGE REMOVED & REINSTALLED BY SAC
- 10 HIGH VISIBILITY FENCE INSTALLED AT 5' EASEMENT OFFSET (APPROX. 530 LF)
- 11 PROTECT IN PLACE EX. STORM DRAIN
- 12 PROTECT IN PLACE EX. UTILITY STRUCTURE; RAISED TO FG BY OTHERS
- 13 UTILITY STRUCTURE TO BE RELOCATED BY OTHERS

SANITARY SEWER POTHOLE

POTHOLE ID	STA OFFSET	ELEVATION	LIDAR EG	DEPTH
1	12+12 ~ 35.76'	31.74	35.03	3.29'
2	13+29 ~ 38.01'	34.57	37.85	3.28'
3	13+78 ~ 35.34'	35.10	39.04	3.94'
4	13+83 ~ 28.28'	35.01	38.78	3.75'
5	13+83 ~ 21.78'	34.72	38.80	4.08'
6	14+20 ~ 24.29'	35.38	38.17	2.79'
7	15+37 ~ 28.05'	38.07	41.37	3.30'

SURVEY CONTROL


MARK	COORDINATES	ELEVATION	NOTE
△ A	563111.79 N 1136699.31 E	40.89'	RED CAP

SURVEY NOTES


1. BASIS OF BEARINGS: BEARINGS REFERENCED TO EAST LINE SE QUARTER SECTION 15, TOWNSHIP 35 NORTH, RANGE 2 WEST, WILLAMETTE MERIDIAN, LOPEZ ISLAND, SAN JUAN CO., WA. STATE PLANE BEARING OF SOUTH 01° 30' 50" WEST.
2. BASIS OF COORDINATES: COORDINATES ARE NAD 83 (2011) ON WASHINGTON STATE PLANE NORTH ZONE, GROUND, US SURVEY FOOT. COORDINATES FOR SE CORNER OF SECTION 15: N 581761.19' E 1137214.28' COORDINATES FOR E 1/4 CORNER OF SECTION 15: N 564401.61' E 1137284.04'
3. COORDINATES WERE TAKEN FROM UNRECORDED SITE SURVEY BY SAN JUAN SURVEYING, PREPARED FOR SAN JUAN COUNTY. DATUM OF NAD 83 (2011).
4. PROPERTY LINES OF THE ADJACENT PARCELS ARE FROM THE SAN JUAN COUNTY GIS TAX MAP LAYER.
5. THIS DRAWING IS BASED ON DATA OBTAINED FROM THE FOLLOWING:
 - GRAY'S PLAT 2ND ADDITION VILLAGE OF DELAUR, VOL. 1 OF PLATS, PG. 11
 - UNRECORDED SITE SURVEY MAP, PREPARED FOR SAN JUAN COUNTY
 - SHORT PLAT VOL. 6, PG. 2, AFN 88152904, SHORT PLAT VOL. 7, PG. 134 A, AFN 2013 05070008
 - LONG PLAT ALTERATION VOL. 5 PG. 106 AFN 2001-0914027
 - AFN 93038 (15 FT UTILITY EASEMENT)
 - RECORD OF SURVEY:
 - a. BOOK 1, PG. 86, AFN 85207
 - b. BOOK 7, PG. 2, AFN 96138145
 - c. BOOK 11, PG. 86, AFN 9174494, PG. 125, AFN 92178552
 - d. BOOK 16, PG. 100 (A-H), AFN 2000 0303022
 - e. BOOK 18, PG. 19, AFN 2003 02100098; PG. 171, AFN 2004 0514005
6. PROJECT E AND ALIGNMENT DERIVED FROM CENTER OF 60' RIGHT OF WAY - NOT STRIPPED ROADWAY E.
7. SANITARY SEWER POTHOLED NOVEMBER 2020 BY SAC AT MARKED LOCATIONS. ELEVATIONS TAKEN FROM TOP OF 4" PVC PIPE.


ALIGNMENT DATA TABLE

MARK	LENGTH	RADIUS	CHORD DIRECTION	DELTA	STATION
◇ CURVE	528.78'	866.41'	N19° 02' 27"E	034° 50' 11"	10+00.00
◇ CURVE	38.22'	520.70'	N07° 35' 55"E	021° 37' 56"	15+26.78
END LINE COORDINATES: 563134.31 N, 1136731.20 E AT STA 15+65.00					15+65.00

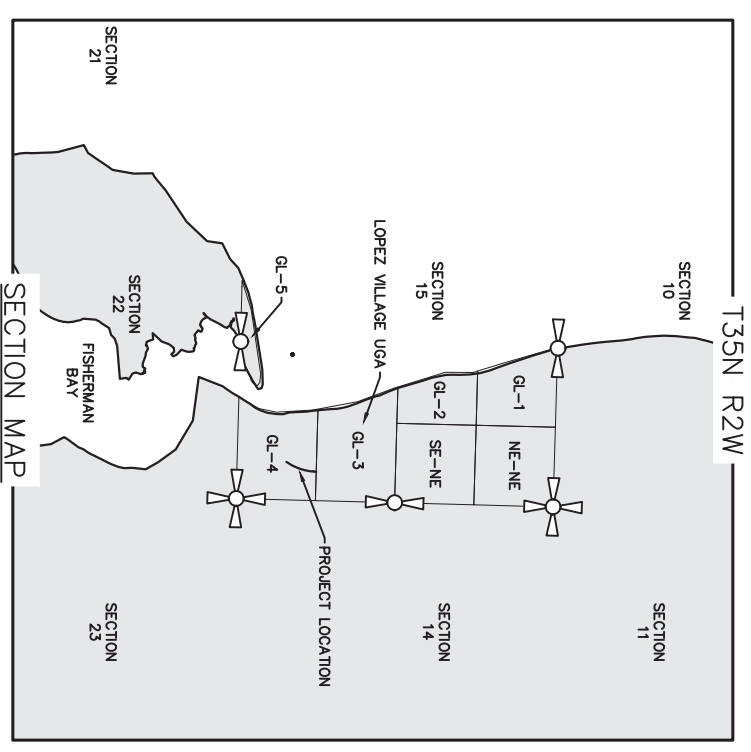


**SURVEY CONTROL & SITE PREPARATION
LOPEZ VILLAGE FARMERS MARKET
STORMWATER IMPROVEMENTS**


 PLOTTED: 7/13/2022
 DRAWN: ME
 SURVEYED: ES
 DESIGNED: JS
 REVIEWED: 07/18/2022



**Public Works Department
San Juan County**
 915 Spring St. P.O. Box 729 • (360) 370-0500
 Friday Harbor, WA 98250 • Fax (360) 378-6405
 email: pubwks@sanjuanco.com

MARK	DATE	REVISION

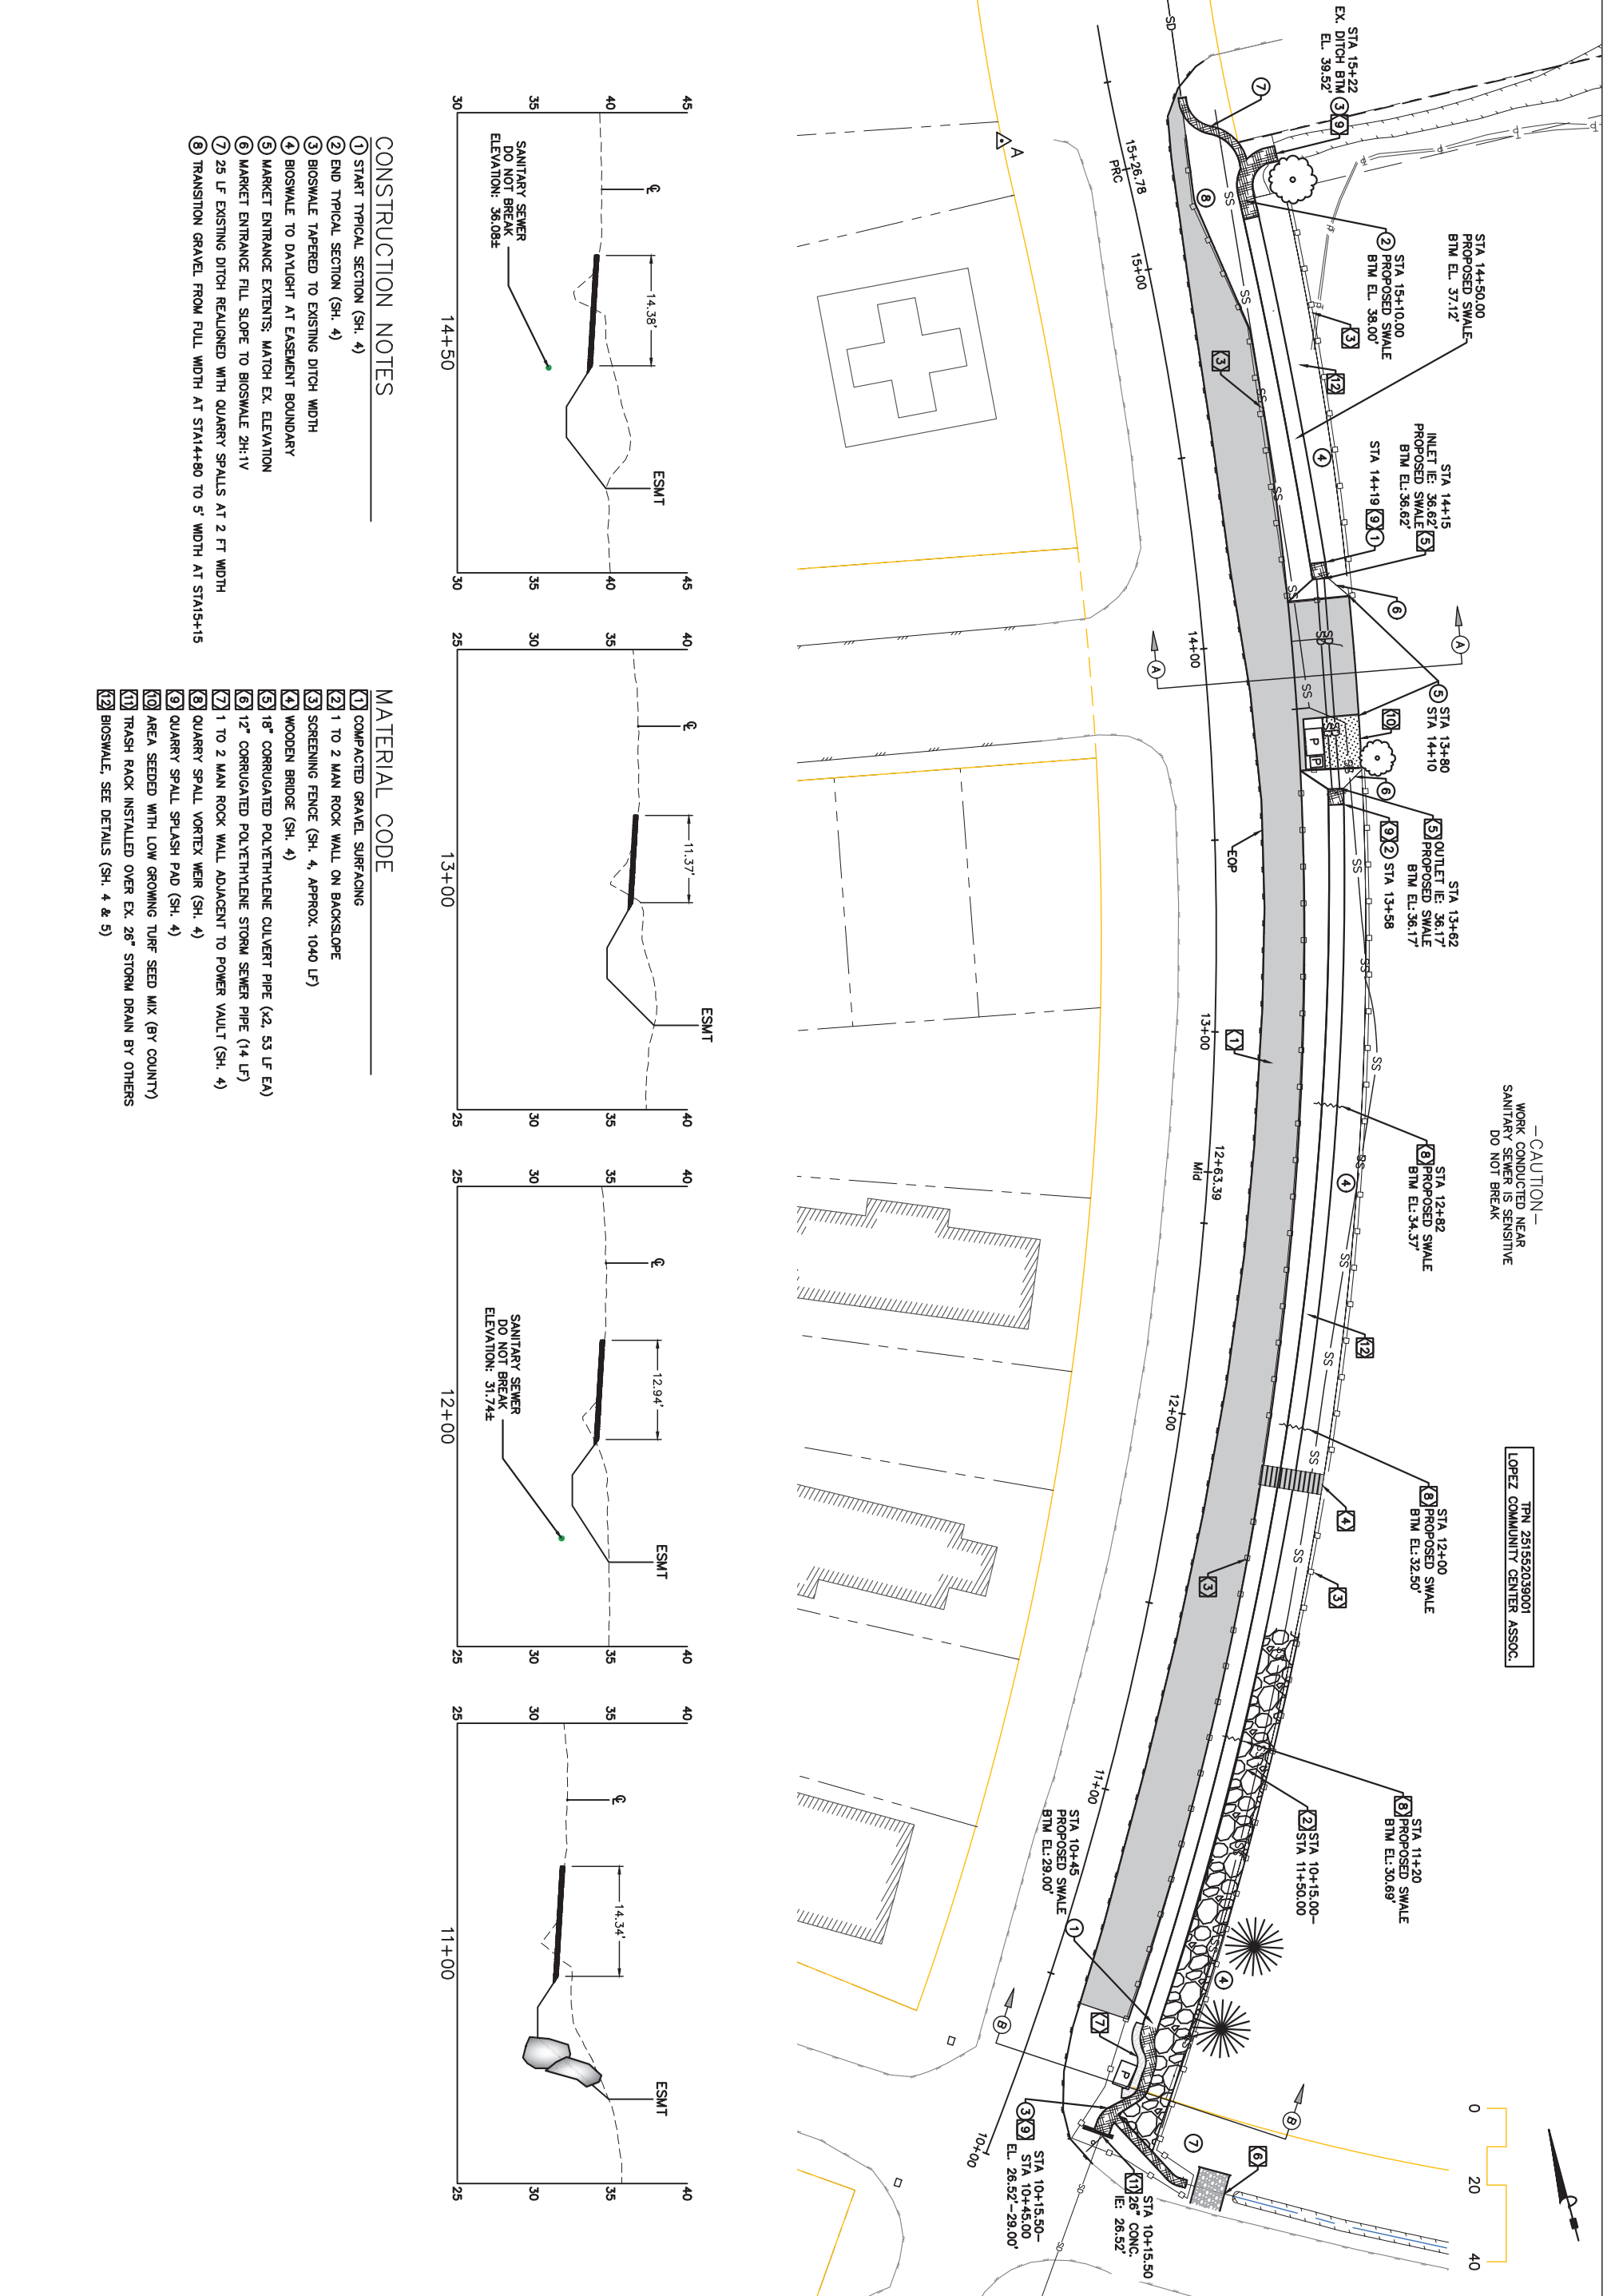

—CAUTION—
WORK CONDUCTED NEAR
SANITARY SEWER IS SENSITIVE
DO NOT BREAK

TPN 251552039001
LOPEZ COMMUNITY CENTER ASSOC.

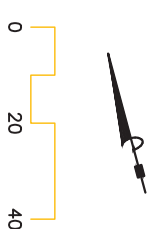


CONSTRUCTION NOTES


- 1 START TYPICAL SECTION (SH. 4)
- 2 END TYPICAL SECTION (SH. 4)
- 3 BIOSWALE TAPERED TO EXISTING DITCH WIDTH
- 4 BIOSWALE TO DAYLIGHT AT EASEMENT BOUNDARY
- 5 MARKET ENTRANCE EXTENTS: MATCH EX. ELEVATION
- 6 MARKET ENTRANCE FULL SLOPE TO BIOSWALE 2H:1V
- 7 25 LF EXISTING DITCH REALIGNED WITH QUARRY SPALLS AT 2 FT WIDTH
- 8 TRANSITION GRAVEL FROM FULL WIDTH AT STA14+90 TO 5' WIDTH AT STA15+15

MATERIAL CODE

- 1 COMPACTED GRAVEL SURFACING
- 2 1 TO 2 MAN ROCK WALL ON BACKSLOPE
- 3 SCREENING FENCE (SH. 4, APPROX. 1040 LF)
- 4 WOODEN BRIDGE (SH. 4)
- 5 18" CORRUGATED POLYETHYLENE CULVERT PIPE (x2, 53 LF EA)
- 6 12" CORRUGATED POLYETHYLENE STORM SEWER PIPE (14 LF)
- 7 1 TO 2 MAN ROCK WALL ADJACENT TO POWER VAULT (SH. 4)
- 8 QUARRY SPALL VORTEX WEIR (SH. 4)
- 9 QUARRY SPALL SPLASH PAD (SH. 4)
- 10 AREA SEEDED WITH LOW GROWING TURF SEED MIX (BY COUNTY)
- 11 TRASH RACK INSTALLED OVER EX. 26" STORM DRAIN BY OTHERS
- 12 BIOSWALE, SEE DETAILS (SH. 4 & 5)

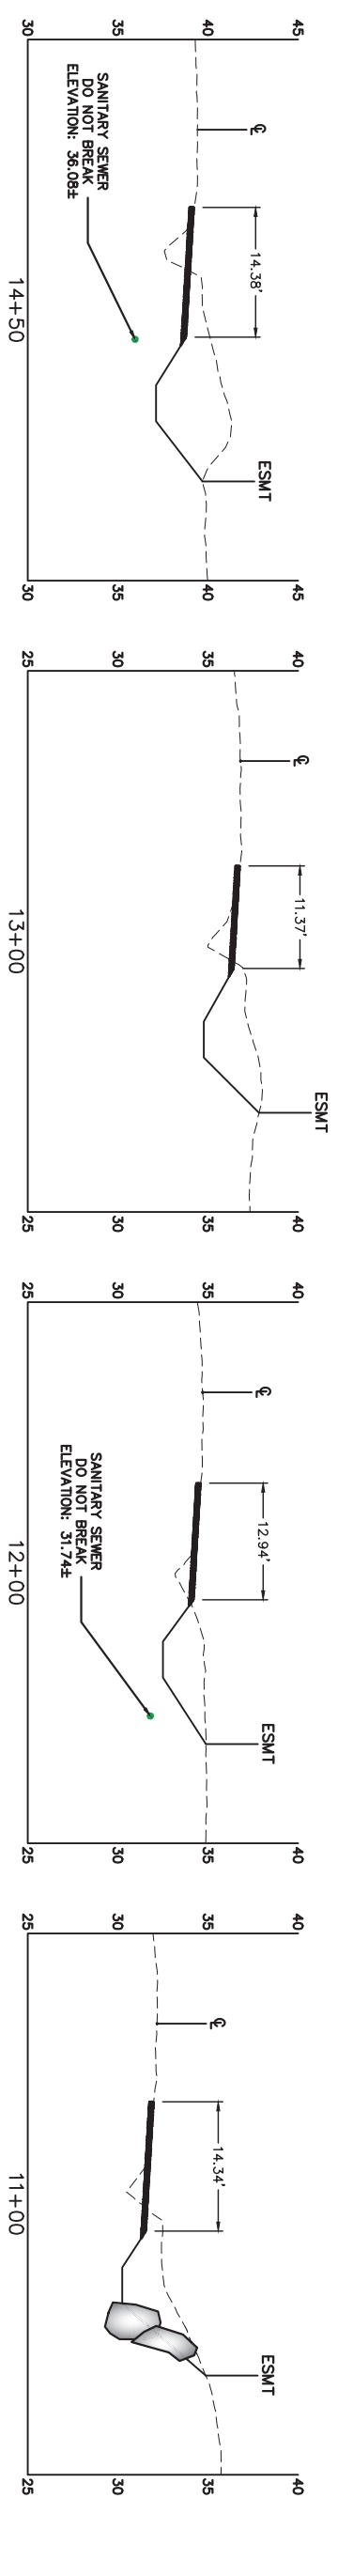

**PLAN & PROFILE
LOPEZ VILLAGE
FARMERS MARKET
STORMWATER IMPROVEMENTS**

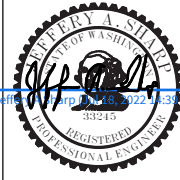

PLOTTED: 7/13/2022
DRAWN: ME
SURVEYED: ES
DESIGNED: JS
REVIEWED: 7/18/2022


**Public Works Department
San Juan County**

915 Spring St. P.O. Box 729 • (360) 370-0500
Friday Harbor, WA 98250 • Fax (360) 378-6405
email: pubwks@sanjuanco.wa.gov


MARK	DATE	REVISION

PROJECT
CRP No. CW01180
ROAD No. 274
MILE POST 0.10


SHEET
3 OF 5

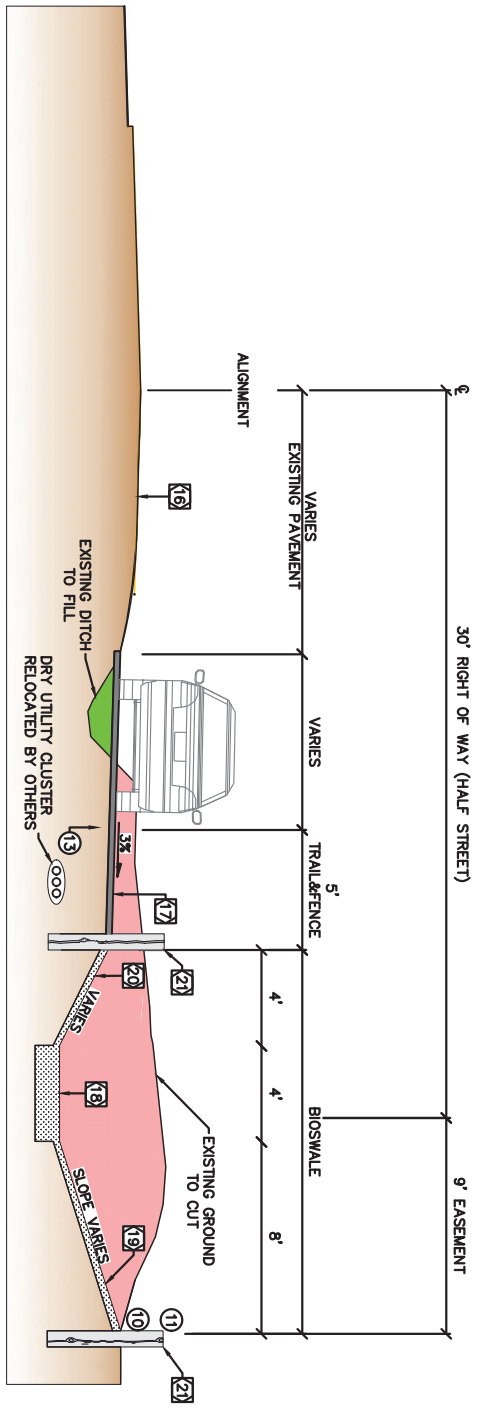

TYPICAL SECTION
STA 10+40 - 13+90
STA 14+10 - 15+10

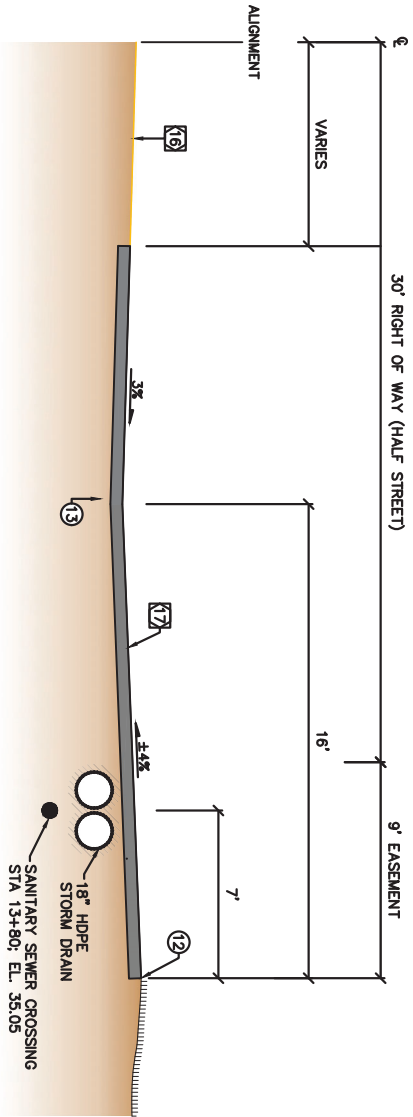

SECTION A-A
FARMER'S MARKET ENTRANCE
STA 13+80 - 14+10

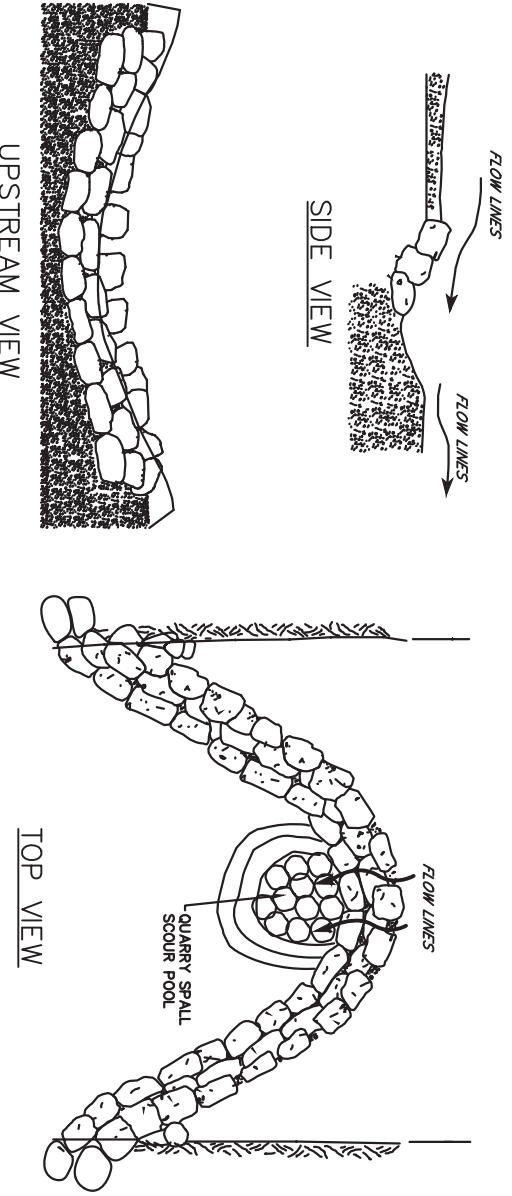

VORTEX WEIR DETAIL


NTS
MSDOT SP 1-50.20-01

CONSTRUCTION NOTES


- 10 BIOSWALE TO DAYLIGHT AT EASEMENT BOUNDARY - SLOPE VARIES
- 11 FACE OF SCREENING FENCE POSTS INSTALLED ALONG EASEMENT BOUNDARY
- 12 MARKET ENTRANCE EXTENTS: MATCH EX. ELEVATION
- 13 COMPACT SUBGRADE PRIOR TO PLACEMENT OF BASE COURSE
- 14 SPLASH PAD & CHECK DAM TO SPAN WIDTH OF SWALE BOTTOM

MATERIAL CODE


- 17 EXISTING CHIPSEAL (BST)
- 18 6\"/>

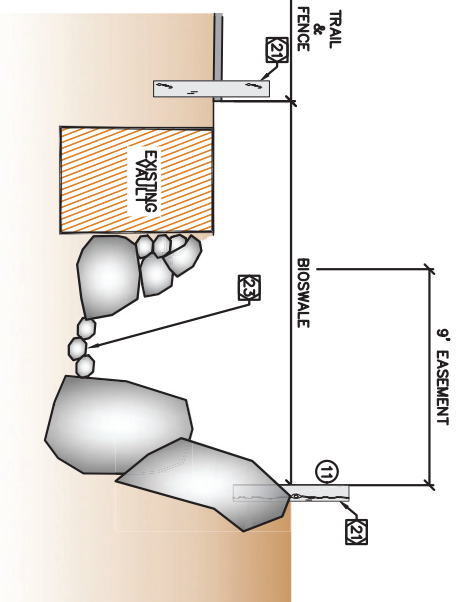

SECTION B-B
ROCK AROUND VAULT STA 10+20 - 10+45

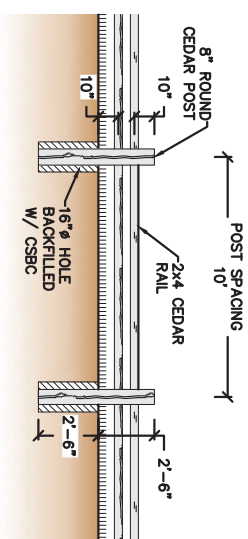

SCREENING FENCE
WESTERN RED CEDAR

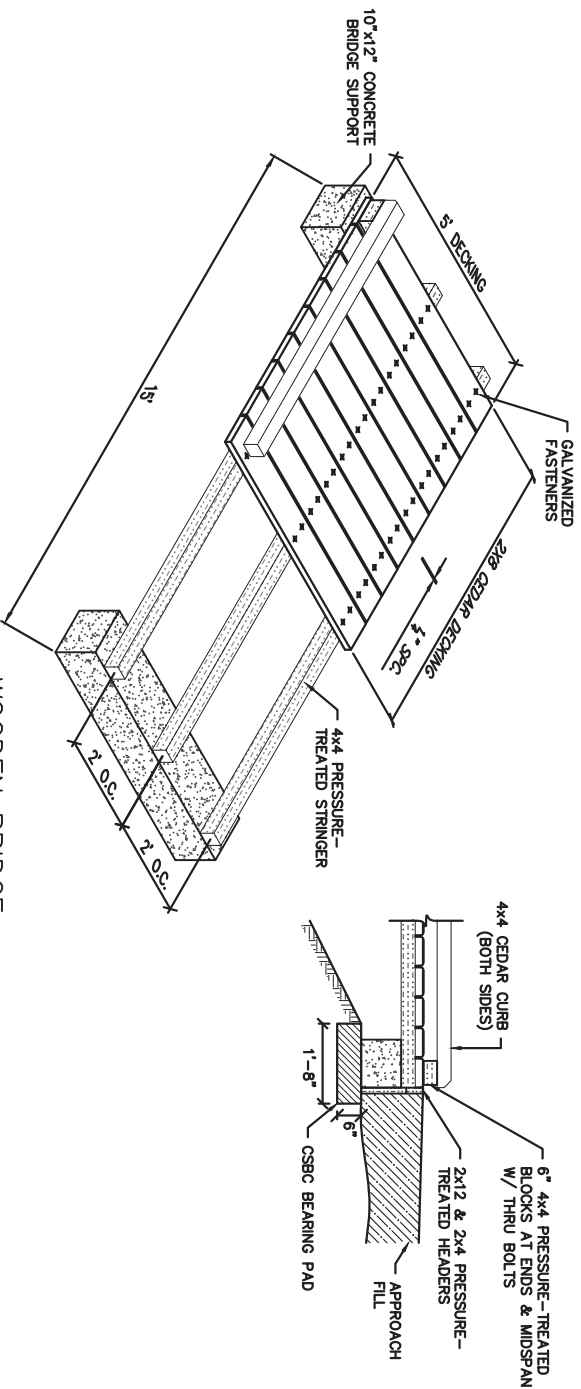

WOODEN BRIDGE

TYPICAL SECTIONS & DETAILS
LOPEZ VILLAGE
FARMERS MARKET
STORMWATER IMPROVEMENTS



PLOTTED: 7/13/2022
DRAWN: ME
SURVEYED: ES
DESIGNED: JS
REVIEWED: 7/18/2022



Public Works Department
San Juan County

915 Spring St. P.O. Box 729 • (360) 370-0500
Friday Harbor, WA 98250 • Fax (360) 378-6405
email: pubwks@sanjuanco.wa.gov

MARK	DATE	REVISION

PROJECT
CRP No. CW01180
ROAD No. 274
MILE POST 0.10

WASHINGTON STATE DEPARTMENT OF ECOLOGY

STORMWATER FACILITY SPECIFICATIONS INSERT

GENERAL
PARTIAL FUNDING OF THIS PROJECT IS BEING PROVIDED BY THE WASHINGTON STATE DEPARTMENT OF ECOLOGY'S (ECOLOGY) STORMWATER GRANT PROGRAM.

COMPLIANCE WITH STATE AND LOCAL LAWS
THE CONSTRUCTION OF THE PROJECT, INCLUDING ALL SUBCONTRACTED WORK, SHALL CONFORM TO THE APPLICABLE REQUIREMENTS OF STATE AND LOCAL LAWS AND ORDINANCES.

STATE INTEREST EXCLUSION
IT IS ANTICIPATED THAT THIS PROJECT WILL BE FUNDED IN PART BY THE WASHINGTON STATE DEPARTMENT OF ECOLOGY. NEITHER THE STATE OF WASHINGTON NOR ANY OF ITS DEPARTMENTS OR EMPLOYEES ARE, OR SHALL BE, A PARTY TO THIS CONTRACT OR ANY SUBCONTRACT.

THIRD PARTY BENEFICIARY
PARTIAL FUNDING OF THIS PROJECT IS BEING PROVIDED THROUGH THE WASHINGTON STATE DEPARTMENT OF ECOLOGY STORMWATER GRANT PROGRAM. ALL PARTIES AGREE THAT THE STATE OF WASHINGTON SHALL BE, AND IS HEREBY, NAMED AS AN EXPRESS THIRD-PARTY BENEFICIARY OF THIS CONTRACT, WITH FULL RIGHTS AS SUCH.

ACCESS TO THE CONSTRUCTION SITE AND TO RECORDS
THE CONTRACTOR SHALL PROVIDE FOR THE SAFE ACCESS TO THE CONSTRUCTION SITE AND TO THE CONTRACTOR'S RECORDS BY WASHINGTON STATE DEPARTMENT OF ECOLOGY PERSONNEL. THE CONTRACTOR SHALL MAINTAIN ACCURATE RECORDS AND ACCOUNTS TO FACILITATE THE OWNER'S AUDIT REQUIREMENTS AND SHALL ENSURE THAT ALL SUBCONTRACTORS MAINTAIN AUDITABLE RECORDS.

THESE PROJECT RECORDS SHALL BE SEPARATE AND DISTINCT FROM THE CONTRACTOR'S OTHER RECORDS AND ACCOUNTS.
ALL SUCH RECORDS SHALL BE AVAILABLE TO THE OWNER AND TO WASHINGTON STATE DEPARTMENT OF ECOLOGY PERSONNEL FOR EXAMINATION. ALL RECORDS PERTINENT TO THIS PROJECT SHALL BE RETAINED BY THE CONTRACTOR FOR A PERIOD OF THREE (3) YEARS AFTER THE FINAL AUDIT.

PROTECTION OF THE ENVIRONMENT
NO CONSTRUCTION RELATED ACTIVITY SHALL CONTRIBUTE TO THE DEGRADATION OF THE ENVIRONMENT, ALLOW MATERIAL TO ENTER SURFACE OR GROUND WATERS, OR ALLOW PARTICULATE EMISSIONS TO THE ATMOSPHERE, WHICH EXCEED STATE OR FEDERAL STANDARDS. ANY ACTIONS THAT POTENTIALLY ALLOW A DISCHARGE TO STATE WATERS MUST HAVE PRIOR APPROVAL OF THE WASHINGTON STATE DEPARTMENT OF ECOLOGY.

INADVERTENT DISCOVERY OF ARCHEOLOGICAL RESOURCES
THE CONTRACTOR SHALL OBTAIN A COPY OF THE INADVERTENT DISCOVERY PLAN FROM THE PROJECT OWNER. THE CONTRACTOR SHALL KEEP A COPY OF THE INADVERTENT DISCOVERY PLAN FOR THE PROJECT ON THE WORK SITE AT ALL TIMES. THE CONTRACTOR SHALL IMMEDIATELY STOP ALL WORK IF HUMAN REMAINS, CULTURAL, OR ARCHEOLOGICAL RESOURCES ARE DISCOVERED IN THE COURSE OF CONSTRUCTION. THE CONTRACTOR SHALL FOLLOW THE INADVERTENT DISCOVERY PLAN IN DEALING WITH THE HUMAN REMAINS, CULTURAL, OR ARCHEOLOGICAL RESOURCES.

PROJECT SIGNS
THE CONTRACTOR SHALL DISPLAY ECOLOGY'S LOGO IN A MANNER THAT INFORMS THE PUBLIC THAT THE PROJECT RECEIVED FINANCIAL ASSISTANCE FROM THE WASHINGTON STATE STORMWATER GRANT PROGRAM.

UTILIZATION OF MINORITY AND WOMEN BUSINESS ENTERPRISES

ALL BIDDERS ARE ENCOURAGED TO UTILIZE CERTIFIED MINORITY-OWNED AND WOMEN-OWNED BUSINESSES TO THE EXTENT POSSIBLE IN THE PERFORMANCE OF THIS CONTRACT. ALL PROSPECTIVE BIDDERS OR PERSONS SUBMITTING QUALIFICATIONS SHOULD TAKE THE FOLLOWING STEPS, WHEN POSSIBLE:

1. INCLUDE QUALIFIED MINORITY AND WOMEN'S BUSINESSES ON SOLICITATION LISTS.
2. ASSURE THAT QUALIFIED MINORITY AND WOMEN'S BUSINESSES ARE SOLICITED WHENEVER THEY ARE POTENTIAL SOURCES OF SERVICES OR SUPPLIES.
3. DIVIDE THE TOTAL REQUIREMENTS, WHEN ECONOMICALLY FEASIBLE, INTO SMALLER TASKS OR QUANTITIES TO PERMIT MAXIMUM PARTICIPATION BY QUALIFIED MINORITY AND WOMEN'S BUSINESSES.
4. ESTABLISH DELIVERY SCHEDULES, WHERE WORK REQUIREMENTS PERMIT, WHICH WILL ENCOURAGE PARTICIPATION OF QUALIFIED MINORITY AND WOMEN'S BUSINESSES.
5. USE THE SERVICES AND ASSISTANCE OF THE STATE OFFICE OF MINORITY AND WOMEN'S BUSINESS ENTERPRISES (OMWBE) AND THE OFFICE OF MINORITY BUSINESS ENTERPRISES OF THE U.S. DEPARTMENT OF COMMERCE, AS APPROPRIATE.

ALL PROSPECTIVE BIDDERS MUST PROVIDE A LIST OF THE MBE/WBE SUBCONTRACTORS THEY INTEND TO USE DURING THE PROJECT. THIS LIST MUST BE PROVIDED WITH THE BID PACKAGE.

GENERAL NOTES

1. ROADSIDE EXCAVATIONS: ALL CONSTRUCTION EXCAVATIONS SHALL BE SECURED IN ACCORDANCE WITH WSDOT STD. SPEC. 1-07.23(1). DROP-OFFS EXCEEDING TWO FEET REQUIRE SUBSTANTIAL PROTECTION AND WARNING SIGNS.
2. STEEL TRACKED EQUIPMENT: STEEL TRACKED EQUIPMENT IS NOT PERMITTED ON THIS PROJECT.
3. STAGING: STAGING OF VEHICLES AND EQUIPMENT IS NOT PERMITTED IN THE VEHICLE TRAVELED WAY. STAGED VEHICLES OR EQUIPMENT SHALL BE PARKED IN A MANNER THAT DOES NOT IMPEDE THE VISIBILITY OR SAFETY OF OTHER MOTORISTS. VEHICLES AND EQUIPMENT LEFT OUTSIDE OF THE VEHICLE TRAVELED WAY OVERNIGHT SHALL BE ACCOMPANIED BY A LIGHTED BARRICADE.
4. MONUMENTS: SURVEY MONUMENTS ARE COMMONLY SET ALONG THE RIGHT OF WAY AND AT PROPERTY CORNERS. THE CONTRACTOR SHALL TAKE CARE WHEN PERFORMING EXCAVATIONS IN THE RIGHT OF WAY AND AROUND PROPERTY CORNERS AS TO NOT DISTURB EXISTING MONUMENTS. ALL LAND BOUNDARY SURVEY MONUMENTS THAT ARE REMOVED OR DESTROYED SHALL BE REPLACED AT THE CONTRACTORS EXPENSE (332-120 WAC).
5. FINAL CLEANUP AND RESTORATION: COUNTY ROADWAYS SHALL BE CLEANED AND SWEEPED BOTH DURING AND AFTER EACH WORKING DAY. DISTURBED SOILS SHALL BE FINAL GRADED, SEEDED, AND MULCHED. DITCHES THAT ARE LINED WITH ERODIBLE SOIL AND SUBJECT TO RAPID FLOWS SHALL REQUIRE AN EROSION CONTROL BLANKET.
6. PROTECTION OF THE ENVIRONMENT: NO CONSTRUCTION RELATED ACTIVITY SHALL CONTRIBUTE TO THE DEGRADATION OF THE ENVIRONMENT, ALLOW MATERIAL TO ENTER SURFACE OR GROUND WATERS, OR ALLOW PARTICULATE EMISSIONS TO THE ATMOSPHERE, WHICH EXCEED STATE OR FEDERAL STANDARDS. ANY ACTIONS THAT POTENTIALLY ALLOW A DISCHARGE TO STATE WATERS MUST HAVE PRIOR APPROVAL OF THE WASHINGTON STATE DEPARTMENT OF ECOLOGY.

BIOSWALE NOTES

1. CHANNEL GEOMETRY: CHANNEL WIDTH AND DEPTH MAY VARY
2. COMPOST MUST MEET TESTING SPECS REQUIRED BY DOE
3. CUT QUANTITIES WILL BE STORED AT THE LOPEZ LANDFILL ON PORT STANLEY ROAD.
4. ENGINEERED COMPOST MIX WILL BE 40% COMPOST, 40% SAND, 20% CUT AS REQUIRED BY THE DOE, RAINGARDEN HANDBOOK FOR WESTERN WASHINGTON.
5. EXCAVATION, MIXING, AND STOCK SOURCE DELIVERY WILL BE COMPLETED BY CONTRACTOR. CONTRACTOR WILL SUPPLY AND CONSTRUCT WESTERN RED CEDAR SPLIT-RAIL FENCING AS DETAILED IN PLAN SET.
6. BIOSWALE PLANTS WILL BE SUPPLIED AND INSTALLED BY THE COUNTY.
- 7A. TRANSPORTATION OF PLANTS AND PLANTING WILL BE COMPLETED BY THE COUNTY.
- 7B. BAREROOT PLANTS WILL BE SOAKED IN 5 GALLON BUCKETS 30 MIN PRIOR TO INGROUND PLANTING BY THE COUNTY.
- 7C. PLANTING: PLUGS TO PLANTED 1" ON CENTER, BY THE COUNTY.

PLANTS AND SEEDS TO BE FURNISHED AND INSTALLED BY THE COUNTY

LOW-GROWING TURF SEED MIX

SCIENTIFIC NAME	COMMON NAME	% WEIGHT	% PURITY	% GERMINATION
<i>Festuca ovina</i>	DWARF TALL FESCUE	45	98	90
<i>Lolium perenne</i> var. <i>borderlay</i>	DWARF PERENNIAL RYE (BARCLAY)	30	98	90
<i>Festuca rubra</i>	RED FESCUE	20	98	90
<i>Agrostis tenuis</i>	COLONIAL BENTGRASS	5	98	90

** PER 2019 STORMWATER MANAGEMENT MANUAL FOR WESTERN WASHINGTON, VOL. 2 CH. 3 PG. 286

PLANT SPECIFICATIONS

MIX	SCIENTIFIC NAME	COMMON NAME	FORM	PLANT TYPE	USE/LOCATION	SPACING	PLANT QUANTITY	PLANTING AREA
MIX A	<i>Carex obnupta</i>	SLOUGH SEDGE	PLUG	SEDGE--RUSH	BIOSWALE BOTTOM	1' O.C.	60	1650 SF
	<i>Carex strigata</i>	SAMEBEAK SEDGE	PLUG	SEDGE--RUSH	BIOSWALE BOTTOM	1' O.C.	60	
	<i>Carex uniflorus</i>	MACKENZIE LATERAL SEDGE	PLUG	SEDGE--RUSH	BIOSWALE BOTTOM	1' O.C.	60	
MIX B	<i>Symphocarpus dibus</i>	SNOWBERRY	BARE ROOT	SHURB	EASTERN FENCE HEDGEROW	1' O.C.	225	
	<i>Ampelodesmos trifolius</i>	SERVICEBERRY	BARE ROOT	SHURB	EASTERN DRY SLOPE CLUSTERED IN 3'S	10' SPACED CLUSTERS	45	
	<i>Ribes sanguineum</i>	RED FLOWERING CURRANT	BARE ROOT	SHURB	EASTERN DRY SLOPE CLUSTERED IN 3'S	10' SPACED CLUSTERS	45	2300 SF
	<i>Philadelphus lewisii</i>	MOCK ORANGE	BARE ROOT	SHURB	EASTERN DRY SLOPE CLUSTERED IN 3'S	10' SPACED CLUSTERS	45	
	<i>Holodiscus discolor</i>	OCEANSPRAY	BARE ROOT	SHURB	EASTERN DRY SLOPE CLUSTERED IN 3'S	10' SPACED CLUSTERS	45	
	<i>Acer circinatum</i>	VINE MAPLE	BARE ROOT	TREE	EASTERN FENCE HEDGEROW	10' O.C.	45	
MIX C	<i>Gaultheria shallon</i>	SALAL	PLUG	GROUND COVER	WESTERN DRY SLOPE BELOW WEEP	1' O.C.	90	2300 SF
	<i>Arctostaphylos uva-ursi</i>	KINNICKINICK	PLUG	GROUND COVER	WESTERN DRY SLOPE BELOW WEEP	1' O.C.	90	

PROJECT NOTES
LOPEZ VILLAGE
FARMERS MARKET
STORMWATER IMPROVEMENTS



PLOTTED: 7/14/2022
DRAWN: ME
SURVEYED: ES
DESIGNED: JS
REVIEWED: 07/18/2022



Public Works Department
San Juan County

915 Spring St. P.O. Box 729 • (360) 370-0500
Friday Harbor, WA 98250 • Fax (360) 378-6405
email: pubwks@sanjuanco.wa.gov

MARK	DATE	REVISION

PROJECT
CRP No. CW01180
ROAD No. 274
MILE POST 0.10






CW01180 2022 PRELIMINARY SHEETS_signed

Final Audit Report

2022-07-18

Created:	2022-07-18
By:	Carolina Ramos (carolinar@sanjuanco.com)
Status:	Signed
Transaction ID:	CBJCHBCAABAAQHiiIXPz9ALeS5xwkGJtqEk-uepl_bQTH

"CW01180 2022 PRELIMINARY SHEETS_signed" History

-  Document created by Carolina Ramos (carolinar@sanjuanco.com)
2022-07-18 - 9:33:21 PM GMT- IP address: 64.119.6.98
-  Document emailed to jeffs@sanjuanco.com for signature
2022-07-18 - 9:37:55 PM GMT
-  Email viewed by jeffs@sanjuanco.com
2022-07-18 - 9:38:35 PM GMT- IP address: 104.47.64.254
-  Document e-signed by Jeffery A Sharp (jeffs@sanjuanco.com)
Signature Date: 2022-07-18 - 9:39:52 PM GMT - Time Source: server- IP address: 64.119.6.98
-  Agreement completed.
2022-07-18 - 9:39:52 PM GMT