

PROJECT INFO:
 ARCHITECTURAL SERVICES:
 KURT HUNT
 196 ROSEHIP RD.
 EASTSOUND, WA 98245
 363-376-5014
 kshunt@live.com

STRUCTURAL ENGINEER:
 MICHAEL R. DALE
 MAKO STELL
 5650 EL CAMINO REAL
 SUITE 100
 CARLSBAD, CA 92008
 760-448-1760

CONTRACTOR:
 EARNEST DESIGN
 208 ENCHANTED FOREST RD.
 EASTSOUND, WA 98245
 360-381-0284
 steve@orcasrental.com

SITE INFO:
 TAX PARCEL: #211350005000

SITE ADDRESS:
 204 MAIDENHAIR RD.
 EASTSOUND, WA 98245
 ORCAS ISLAND
 SAN JUAN COUNTY


LEGAL DESCRIPTION:
 EASTSOUND FIVE ACRE TRACTS -
 LOT 5 Sec 13, T 31N, R 2W

LAND USE:
 SP - SERVICE PARK


OWNER'S:
 TERRILL BEACH BUSINESS PARK, LLC
 STEVE PEARSON & BRIAN TORMA
 204 MAIDENHAIR RD.
 EASTSOUND, WA 98245
 4360-381-0284
 steve@orcasrental.com

DRAWING INDEX:

- A1 SITE PLAN, PROFILE & SITE INFO.
- S11 STRUCTURAL NOTES
- S2.1 FOUNDATION, FLOOR, ROOF PLANS & BUILDING SECTION
- SD1 BUILDING DETAILS
- SD2 STRUCTURAL DETAILS

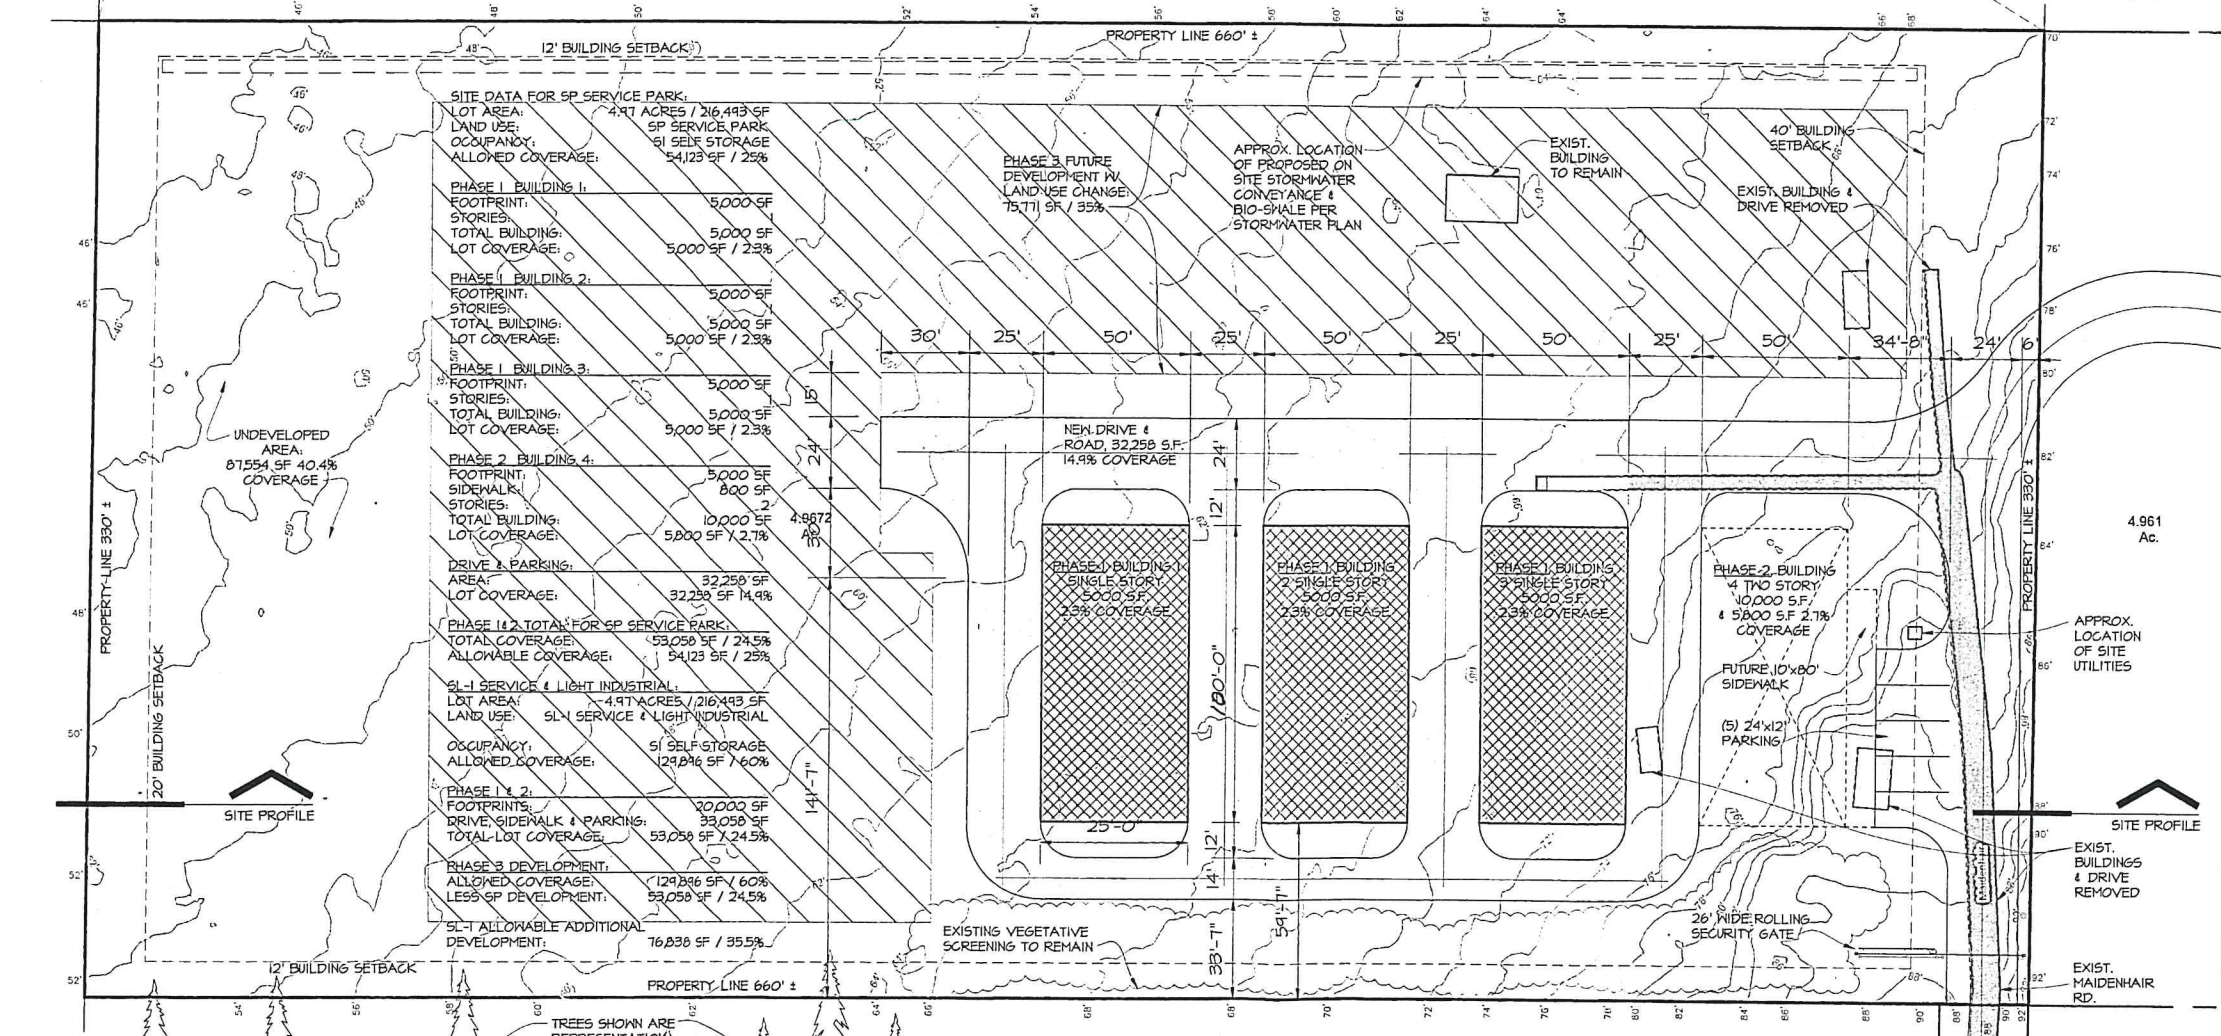

S.J.C. DEPARTMENT OF
JUN 25 2019
COMMUNITY DEVELOPMENT

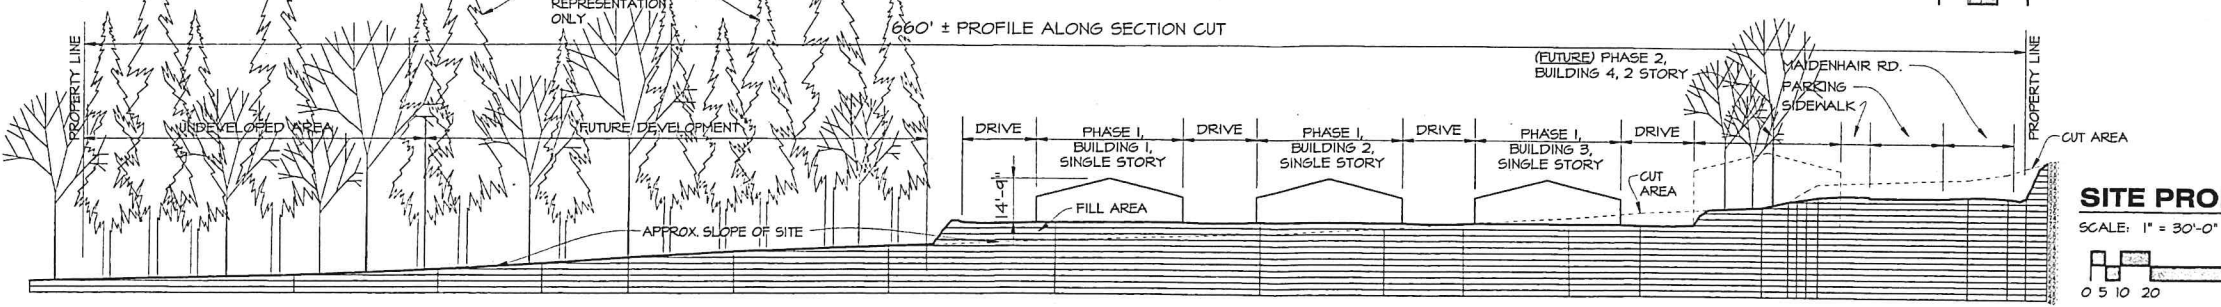

NOTE: EXISTING SITE INFORMATION HAS BEEN ADAPTED FROM POLARIS PROPERTY SEARCH & SITE INFORMATION PROVIDED BY THE OWNER. ALL EXISTING SITE INFORMATION IS SUBJECT TO DISCLAIMERS & MUST BE VERIFIED.



KURT HUNT
 RESIDENTIAL DESIGN & CONSULTING, LLC
 Phone: (800) 376-5014 E-mail: kshunt@live.com
 196 Rosehip Rd., Eastsound, WA 98245

New Self Storage Buildings for:
Terrill Beach Business Park, LLC
 Eastsound, Orcas Island, Washington

Jun. 20, 2018

A1
 PERMIT SET